

# PLANT LIST

SHRUBS				
Symbol	Botanical name	Common Name	Size	notes
330 AU	<i>Arctostaphylos uva-ursi</i>	Bearberry	1 Gal	24" OC
32 BS	<i>Buxus x 'Green Mountain'</i>	Green Mountain Boxwood	5 Gal.	4' OC
1 FM	<i>Fothergilla major 'Mt. Airy'</i>	Mt. Airy Witchalder	6 Gal	PER PLAN
5 HM	<i>Hydrangea macrophylla 'All Summer Beauty'</i>	Mophead Hydrangea	3 Gal	4' OC
3 VK	<i>Viburnum carlesii</i>	Korean Spice Viburnum	3' - 4'	PER PLAN

PERENNIALS AND GRASSES				
Symbol	Botanical name	Common Name	Size	notes
21 AS	<i>Astilbe 'Catherine Deneuve'</i>	Catherine Deneuve Plume Flower	1 Gallon	18" OC
46 EP	<i>Echinacea purpurea 'Ruby Star'</i>	Coneflower	1 Gallon	18" OC
18 IV	<i>Iris versicolor</i>	Blueflag Iris	1 Gallon	18" OC
46 LS	<i>Liatis spicata</i>	Dense Blazing Star	2 Gallon	18" OC
158 LMB	<i>Liriope muscari 'Big Blue'</i>	Lily Turf	4" POTS	18" OC
10 MC	<i>Muhlenbergia capillaris</i>	Mist Grass	1 Gallon	36" OC
34 NF	<i>Nepeta faassenii 'Six Hills Giant'</i>	Six Hills Giant Catmint	1 Gallon	18" OC
86 PV	<i>Panicum virgatum 'Shenandoah'</i>	Red Switch Grass	1 Gallon	18" OC
40 PA	<i>Perovskia atriplicifolia 'Little Spire'</i>	Little Spire Russian Sage	1 Gallon	18" OC
47 RF	<i>Rudbeckia fulgida var sullivantii 'Goldsturm'</i>	Coneflower	1 Gallon	24" OC
49 SN	<i>Salvia nemorosa 'May Night'</i>	May Night Meadow Sage	1 Gallon	18" OC
117 SDA	<i>Sedum 'Autumn Fire'</i>	Sedum	1 Gallon	18" OC

## ALTERNATE 1 STRATFORD TOWN HALL - BACK AREA

SHRUBS				
Symbol	Botanical name	Common Name	Size	notes
6 HM	<i>Hydrangea macrophylla 'All Summer Beauty'</i>	All Summer Beauty Hydrangea	3 Gal	PER PLAN
3 HQ	<i>Hydrangea quercifolia 'Snow Queen'</i>	Snow Queen Oakleaf Hydrangea	3'-4' B&B	PER PLAN
1 HV	<i>Hamamelis virginiana x 'Diane'</i>	Diane Witchazel	#10 Cont.	PER PLAN
3 KL	<i>Kalmia latifolia 'Raspberry Glow'</i>	Mountain Laurel	5 gal.	PER PLAN
3 VC	<i>Vaccinium corymbosum</i>	Highbush Blueberry	#3	PER PLAN
1 VP	<i>Viburnum tomentosum 'Shasta'</i>	Shasta Viburnum	6 gal.	PER PLAN

PERENNIALS AND GRASSES				
Symbol	Botanical name	Common Name	Size	notes
36 AF	<i>Athyrium filix-femina</i>	Lady Fern	1 Gallon	18" OC
37 DP	<i>Dennstaedtia punctilobula</i>	Hayscented Fern	1 Gal	24" OC
28 HC	<i>Hemerocallis Chicago Apache</i>	Chicago Apache Daylily	1 Gal	24" OC
36 HH	<i>Hemerocallis Hyperion</i>	Hyperion Daylily	1 Gal	24" OC
160 LMB	<i>Liriope muscari 'Big Blue'</i>	Lily Turf	4" POTS	18" OC

## ALTERNATE 2 STRATFORD TOWN HALL - EAST AREA



SHRUBS				
Symbol	Botanical name	Common Name	Size	notes
1 HV	<i>Hamamelis virginiana x 'Diane'</i>	Diane Witchazel	#10 Cont.	PER PLAN
1 HQ	<i>Hydrangea quercifolia 'Snow Queen'</i>	Snow Queen Oakleaf Hydrangea	3'-4' B&B	PER PLAN
4 VK	<i>Viburnum carlesii</i>	Korean Spice Viburnum	3'-4' B&B	PER PLAN

PERENNIALS AND GRASSES				
Symbol	Botanical name	Common Name	Size	notes
105 DP	<i>Dennstaedtia punctilobula</i>	Hayscented Fern	1 Gal	24" OC
90 LMB	<i>Liriope muscari 'Big Blue'</i>	Lily Turf	4" POTS	18" OC

ALTERNATE 3 STRATFORD TOWN HALL - WEST AREA				
SHRUBS				
Symbol	Botanical name	Common Name	Size	notes
1 KL	<i>Kalmia latifolia 'Raspberry Glow'</i>	Mountain Laurel	5 gal.	PER PLAN
2 RM	<i>Rhododendron maximum 'Roseum'</i>	Rosebay Rhododendron	3'-4' HT	B&B
3 VC	<i>Vaccinium corymbosum</i>	Highbush Blueberry	#3	PER PLAN
3 VP	<i>Viburnum plicatum tomentosum 'Shasta'</i>	Shasta Viburnum	3' - 4'	PER PLAN


PERENNIALS AND GRASSES				
Symbol	Botanical name	Common Name	Size	notes
70 AF	<i>Athyrium filix-femina</i>	Lady Fern	1 Gallon	18" OC
171 CP	<i>Carex pennsylvanica</i>	Pennsylvania Sedge	1 Gallon	18" OC
88 HO	<i>Helleborus hybridus 'Brandywine'</i>	Lenten Rose Hybrid	1 Gallon	24" OC
323 LMB	<i>Liriope muscari 'Big Blue'</i>	Lily Turf	4" POTS	18" OC
65 TC	<i>Tiarella cordifolia</i>	Foam Flower	1 Gallon	18" OC

ALTERNATE 4				
SHRUBS				
Symbol	Botanical name	Common Name	Size	notes
32 IC	<i>Ilex crenata 'Chesapeake'</i>	Upright Japanese Holly	5 Gal.	4' OC

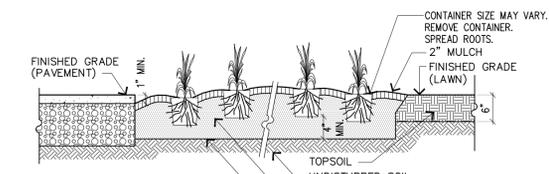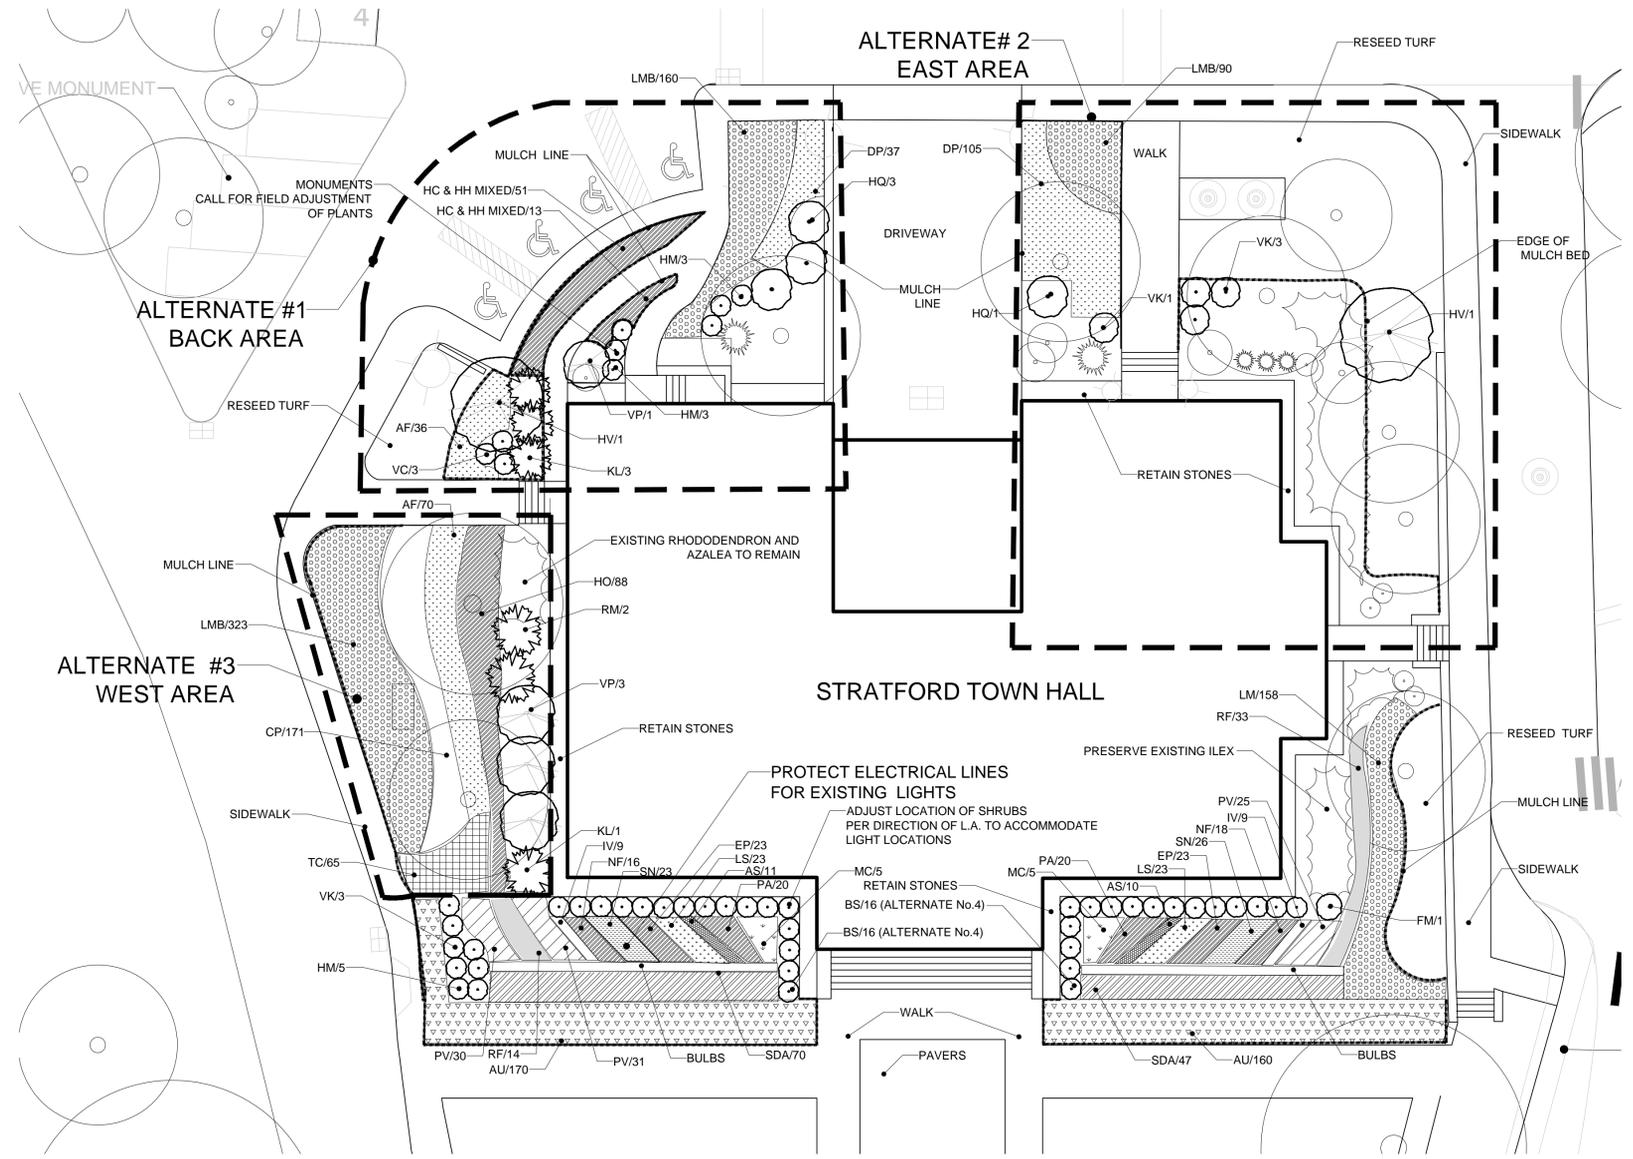

CONTINUOUS PLANTING BED  
(PERENNIALS, GROUNDCOVERS OR ANNUALS)


NOTES:  
1. SET CROWN OF ROOT BALL LEVEL WITH FINISH GRADE.  
2. MAINTAIN MINIMUM OF 4" PLANTING MIXTURE BELOW EACH INDIVIDUAL PLANT.  
3. MULCH ENTIRE AREA OF GROUND COVER PERENNIALS OF ANNUALS.  
4. MULCH CAREFULLY AROUND EACH PLANT. DO NOT COVER CROWNS OF PLANTS WITH MULCH.

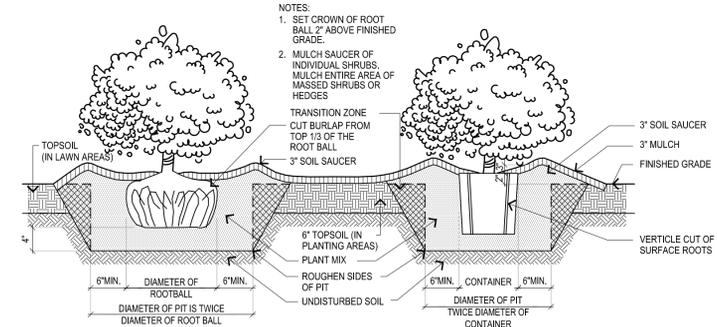

BALLED AND BURLAPPED MATERIAL  
PLANT PIT FOR SHRUBS

CONTAINER GROWN MATERIAL

NOTES:  
1. SET CROWN OF ROOT BALL 2" ABOVE FINISHED GRADE.  
2. MULCH SAUCER OF INDIVIDUAL SHRUBS. MULCH ENTIRE AREA OF MIXED SHRUBS OR HEDGES.  
3. SOIL SAUCER CUT BURLAP FROM TOP 1/3 OF THE ROOT BALL.  
4. ROUGHEN SIDES OF PIT.  
5. UNDISTURBED SOIL.

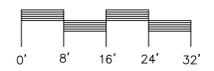

NO.	REVISION / ISSUE	DATE:

**PLANTING PLAN**  
STRATFORD TOWN HALL  
2725 MAIN STREET  
STRATFORD, CONNECTICUT 06615  
TOWN OF STRATFORD

**Aris Land Studio**  
1450 Barnum Avenue, Suite 201  
Bridgeport, CT 06610  
203.606.3130 www.ArisLS.com

DATE: MARCH 10, 2015  
ISSUED FOR: BIDDING  
DRAWN BY: DKD  
SCALE: 1/16" = 1'-0"

DWG. No.: L-2