




HORACE STREET
STRATFORD, CT

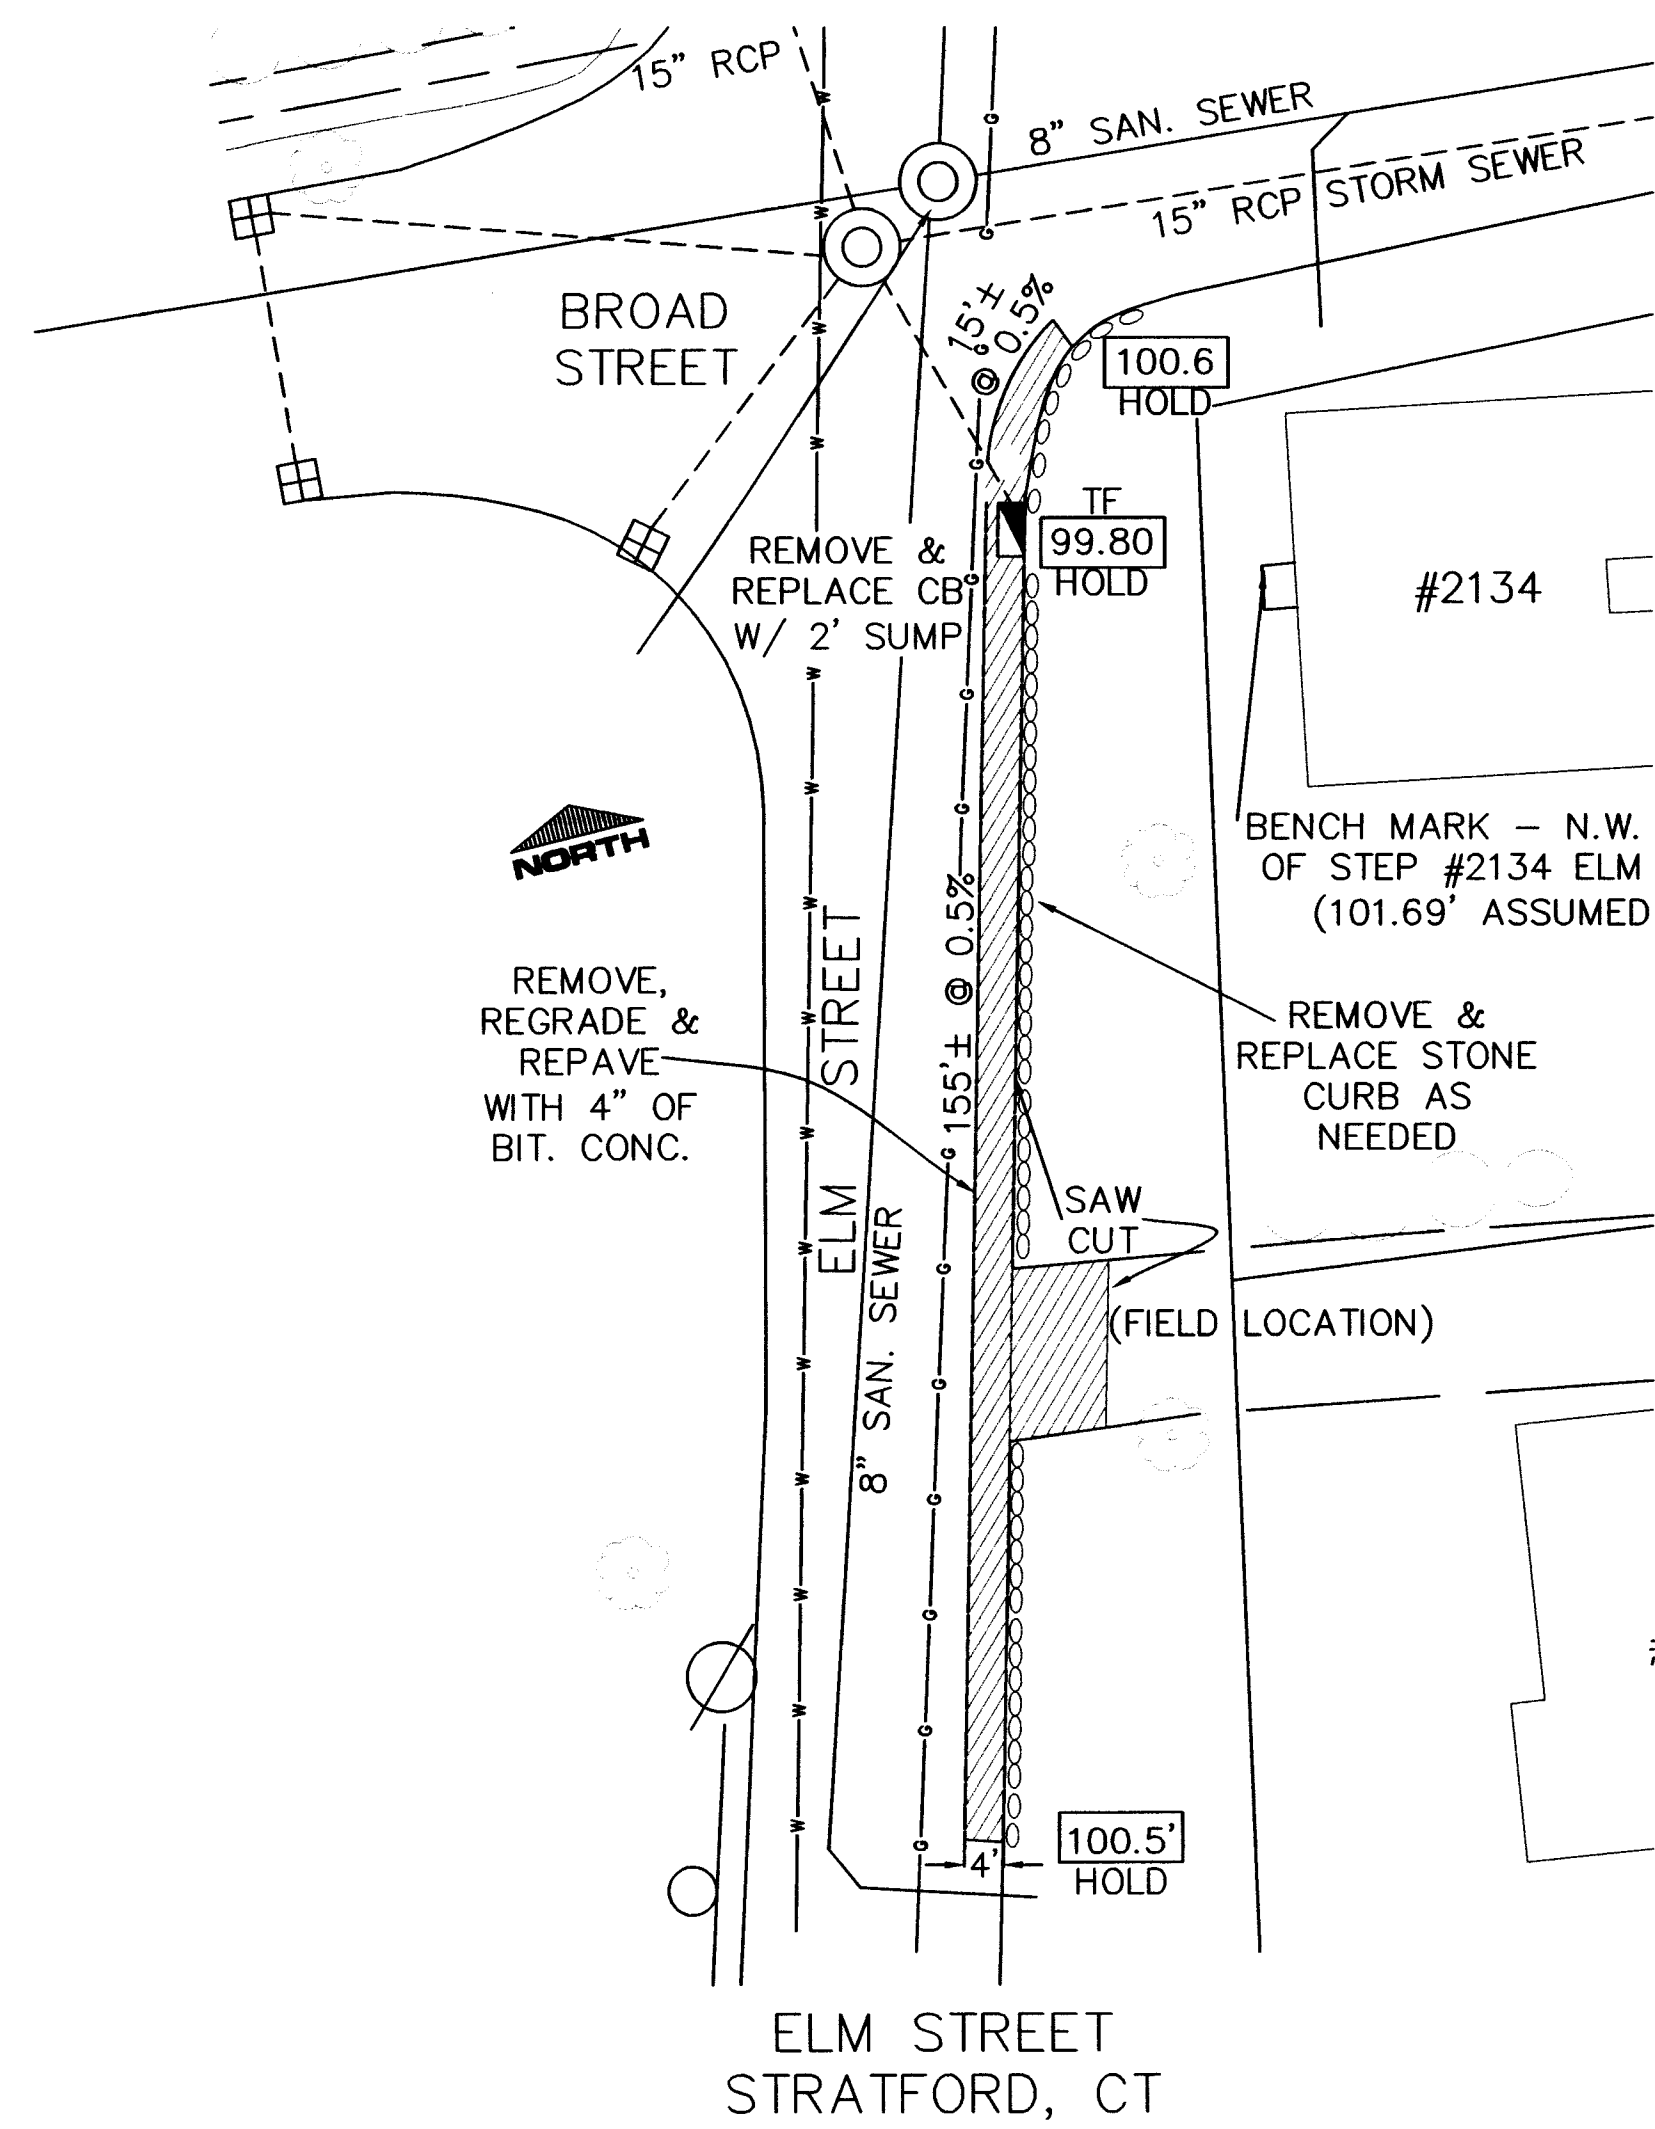


ELM STREET
STRATFORD, CT

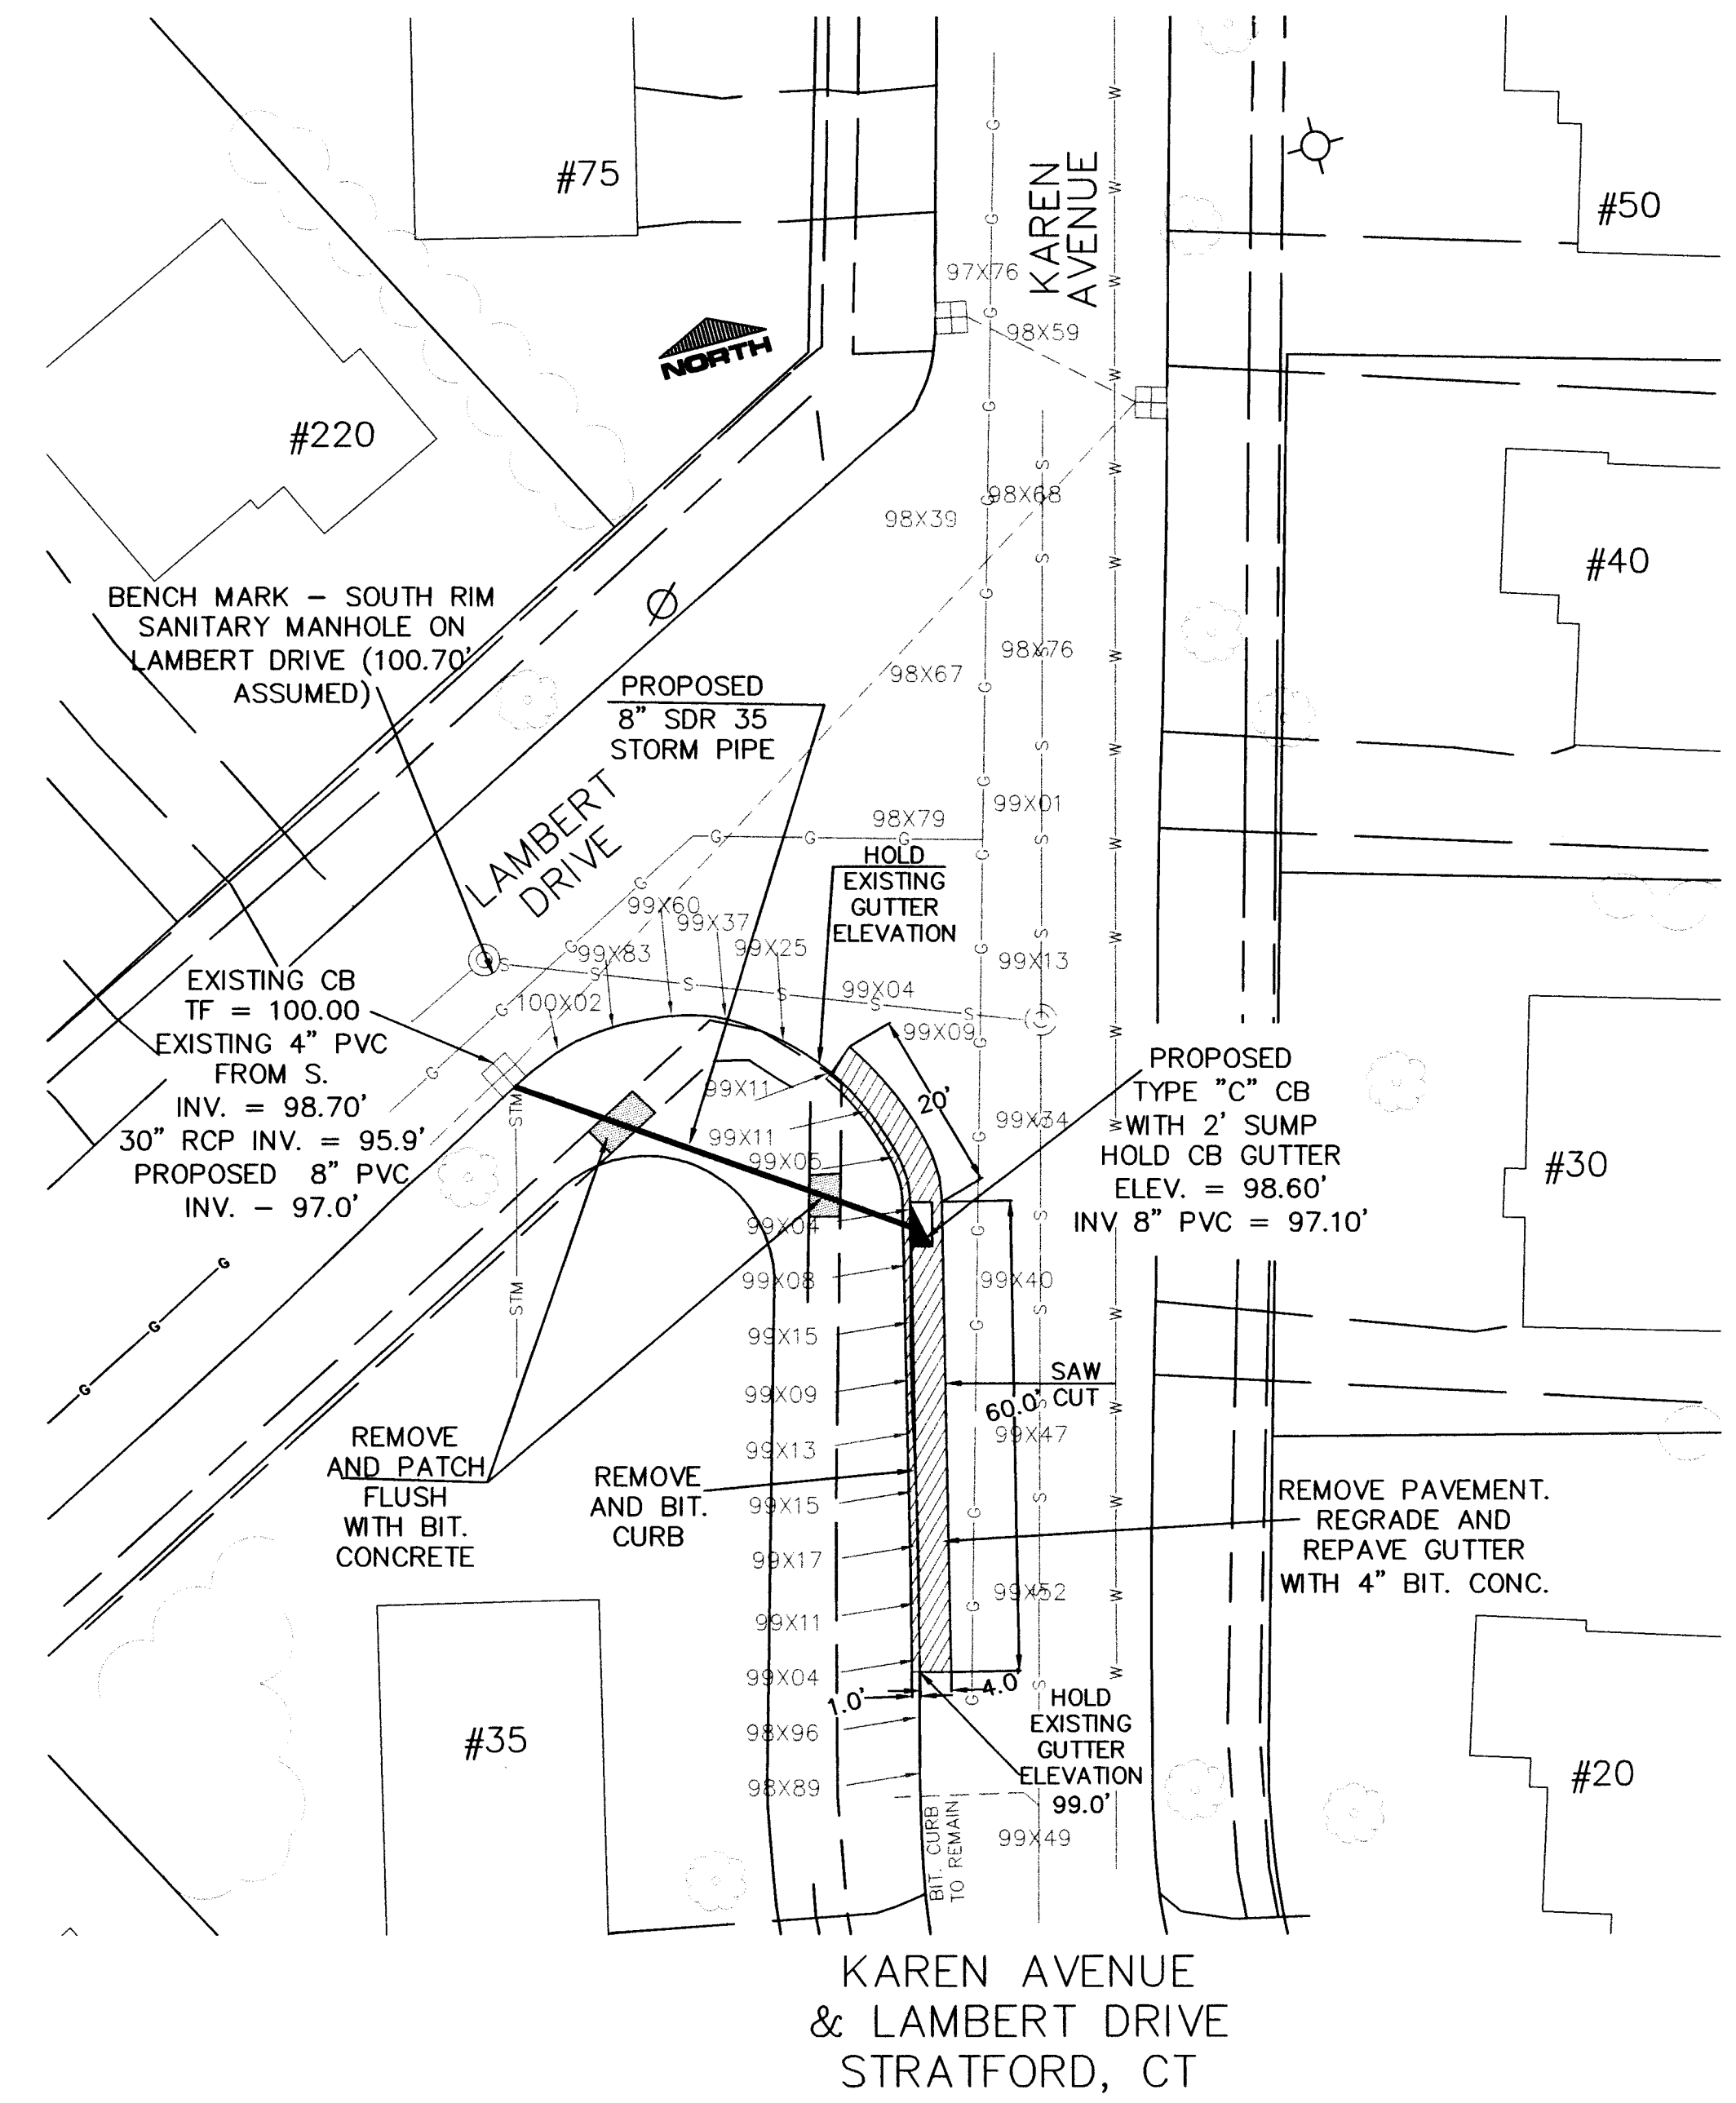


KAREN AVENUE
& LAMBERT DRIVE
STRATFORD, CT

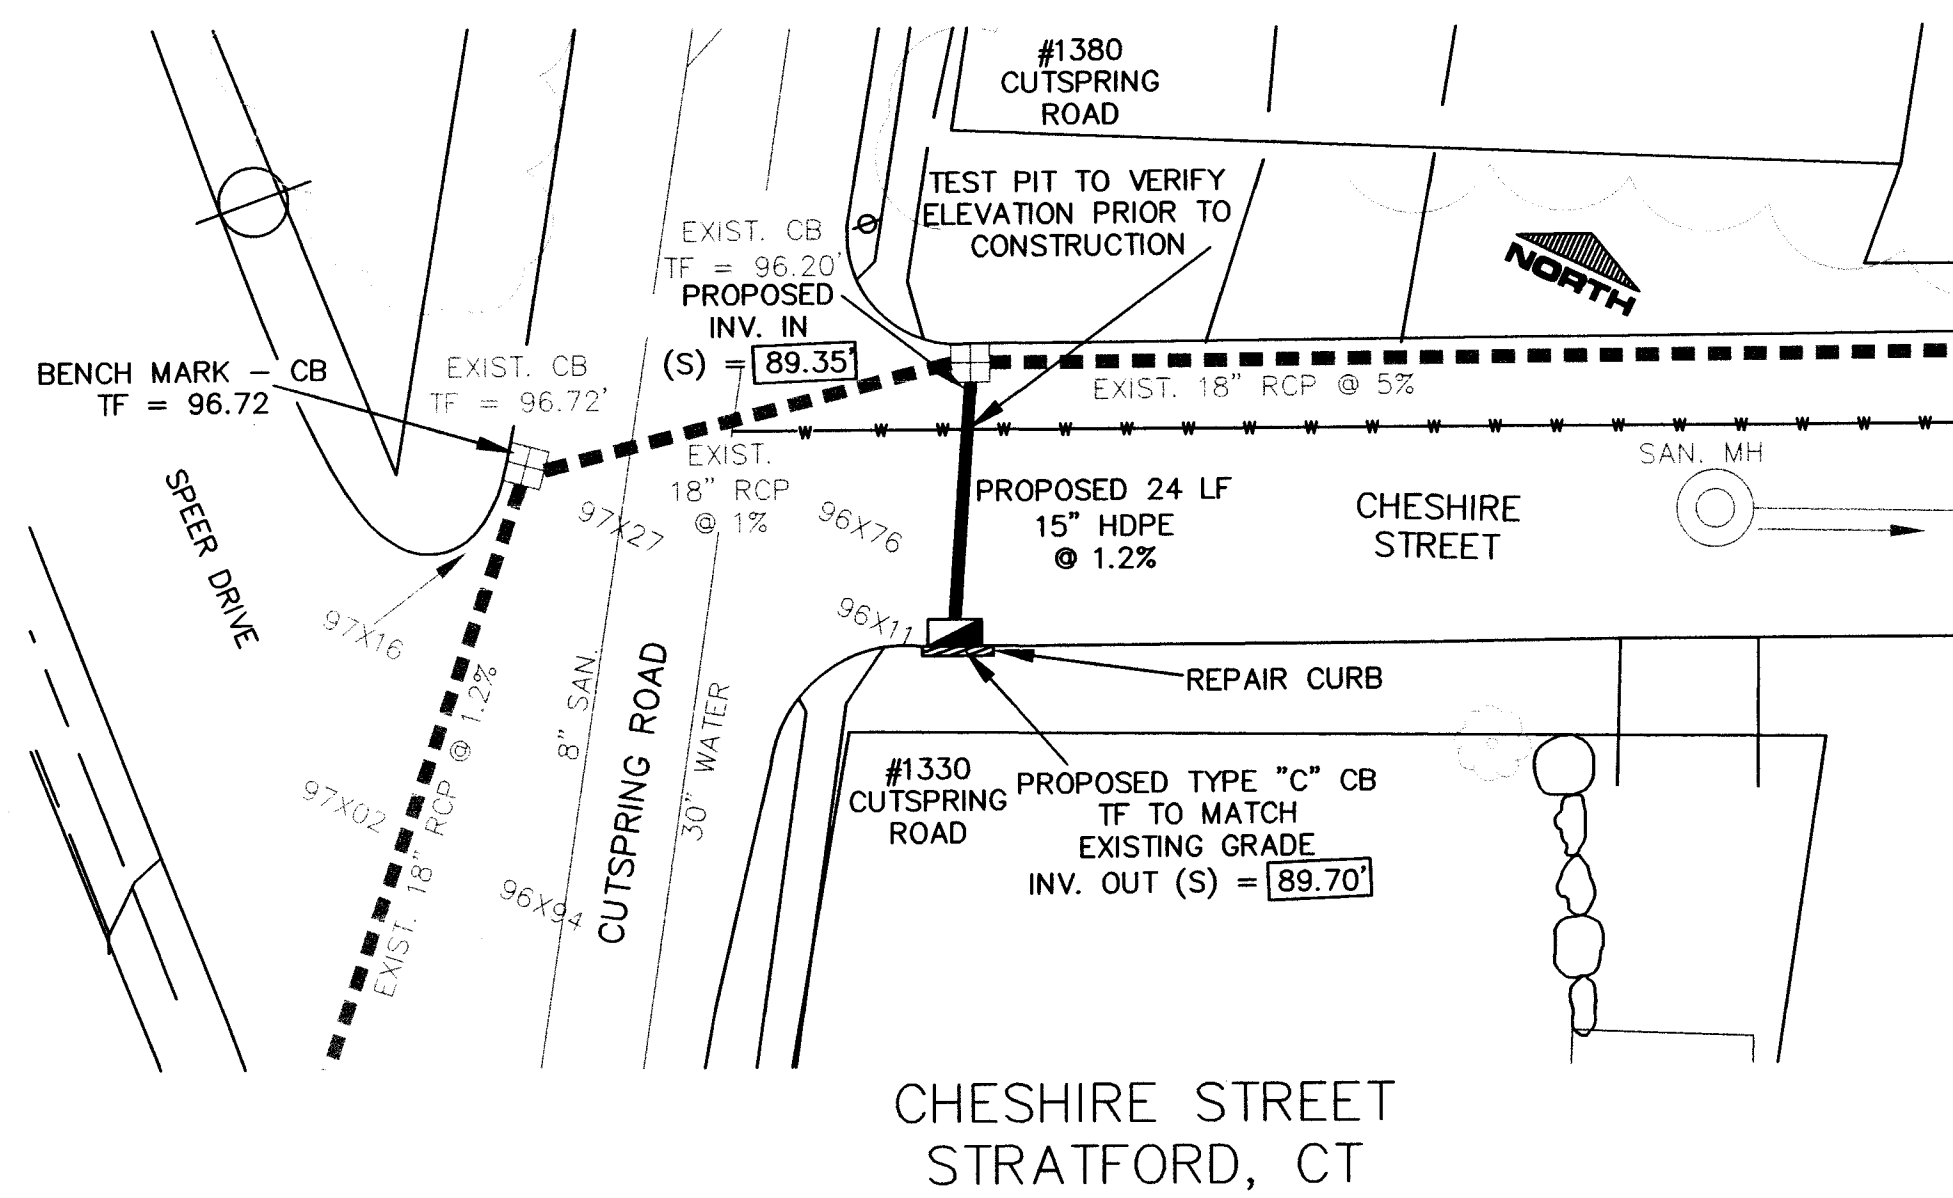

CHESHIRE STREET
STRATFORD, CT

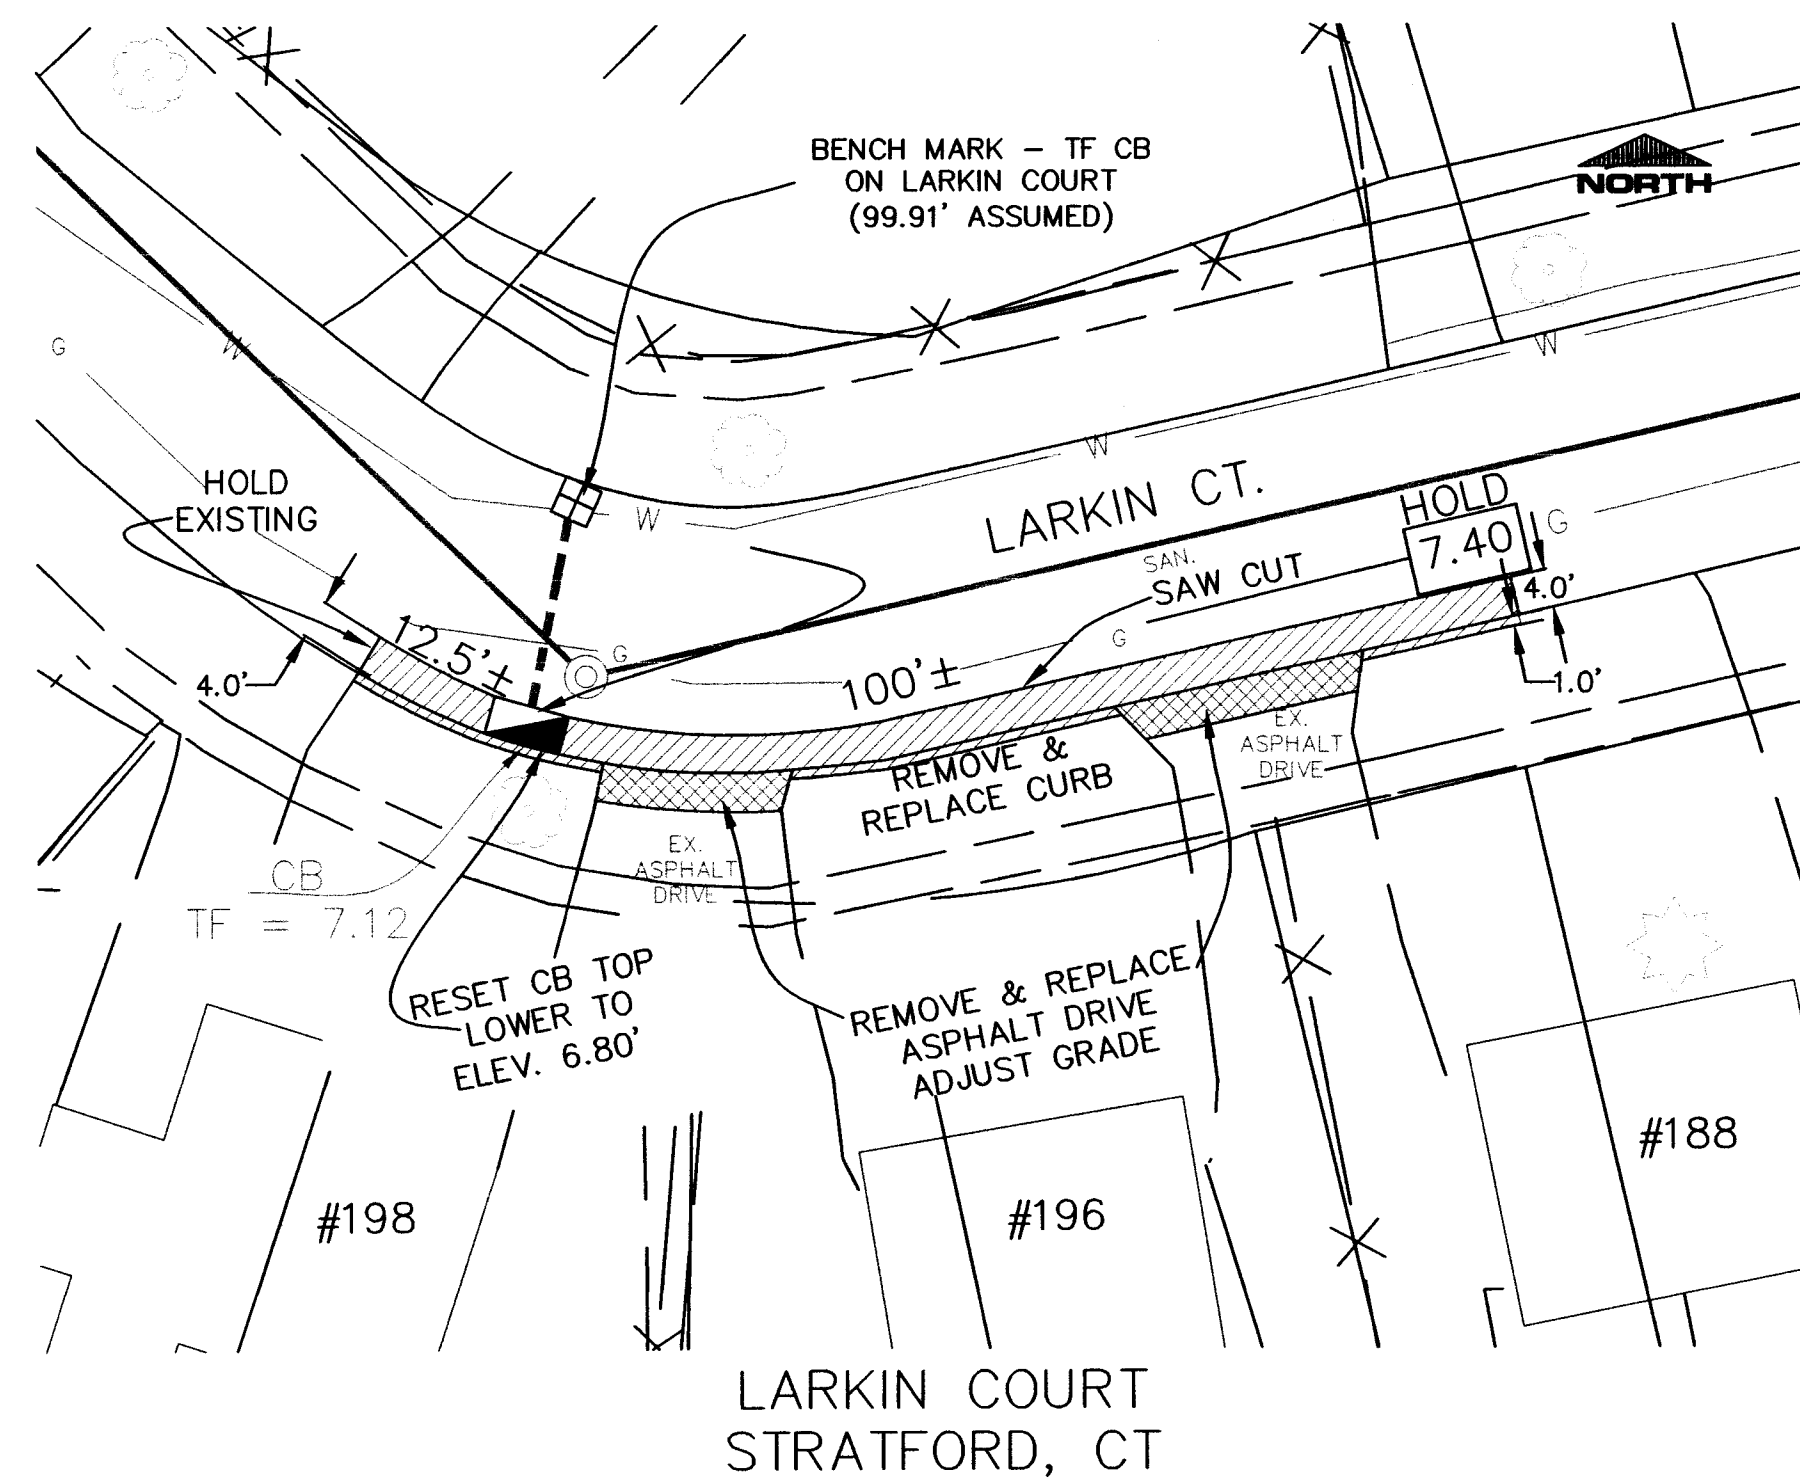

LARKIN COURT
STRATFORD, CT

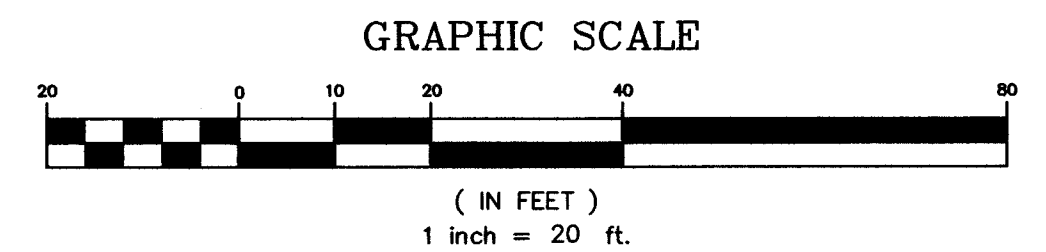

NO.	DATE	DESCRIPTION	BY

TOWN OF STRATFORD
BUREAU OF ENGINEERING

STORM DRAINAGE PROJECTS 2016
STRATFORD, CT

SCALE:
1" = 20'

BOOK: 799, 800 & 801	DATE: AUGUST 2016
SURVEY BY: S.K.M., L.S.	COMPUTED BY: K.T.M.
DRAWN BY: S.K.M., L.S.	CHECKED BY: K.T.M.
APPROVED BY: J.R.C., P.E.	SHEET 1